


* Contractor must resolve all local access and safety issues.

*All barricades, cones, and signs must be in accordance with the latest edition of the Manual on Uniform Traffic Code Devices (MUTCD).

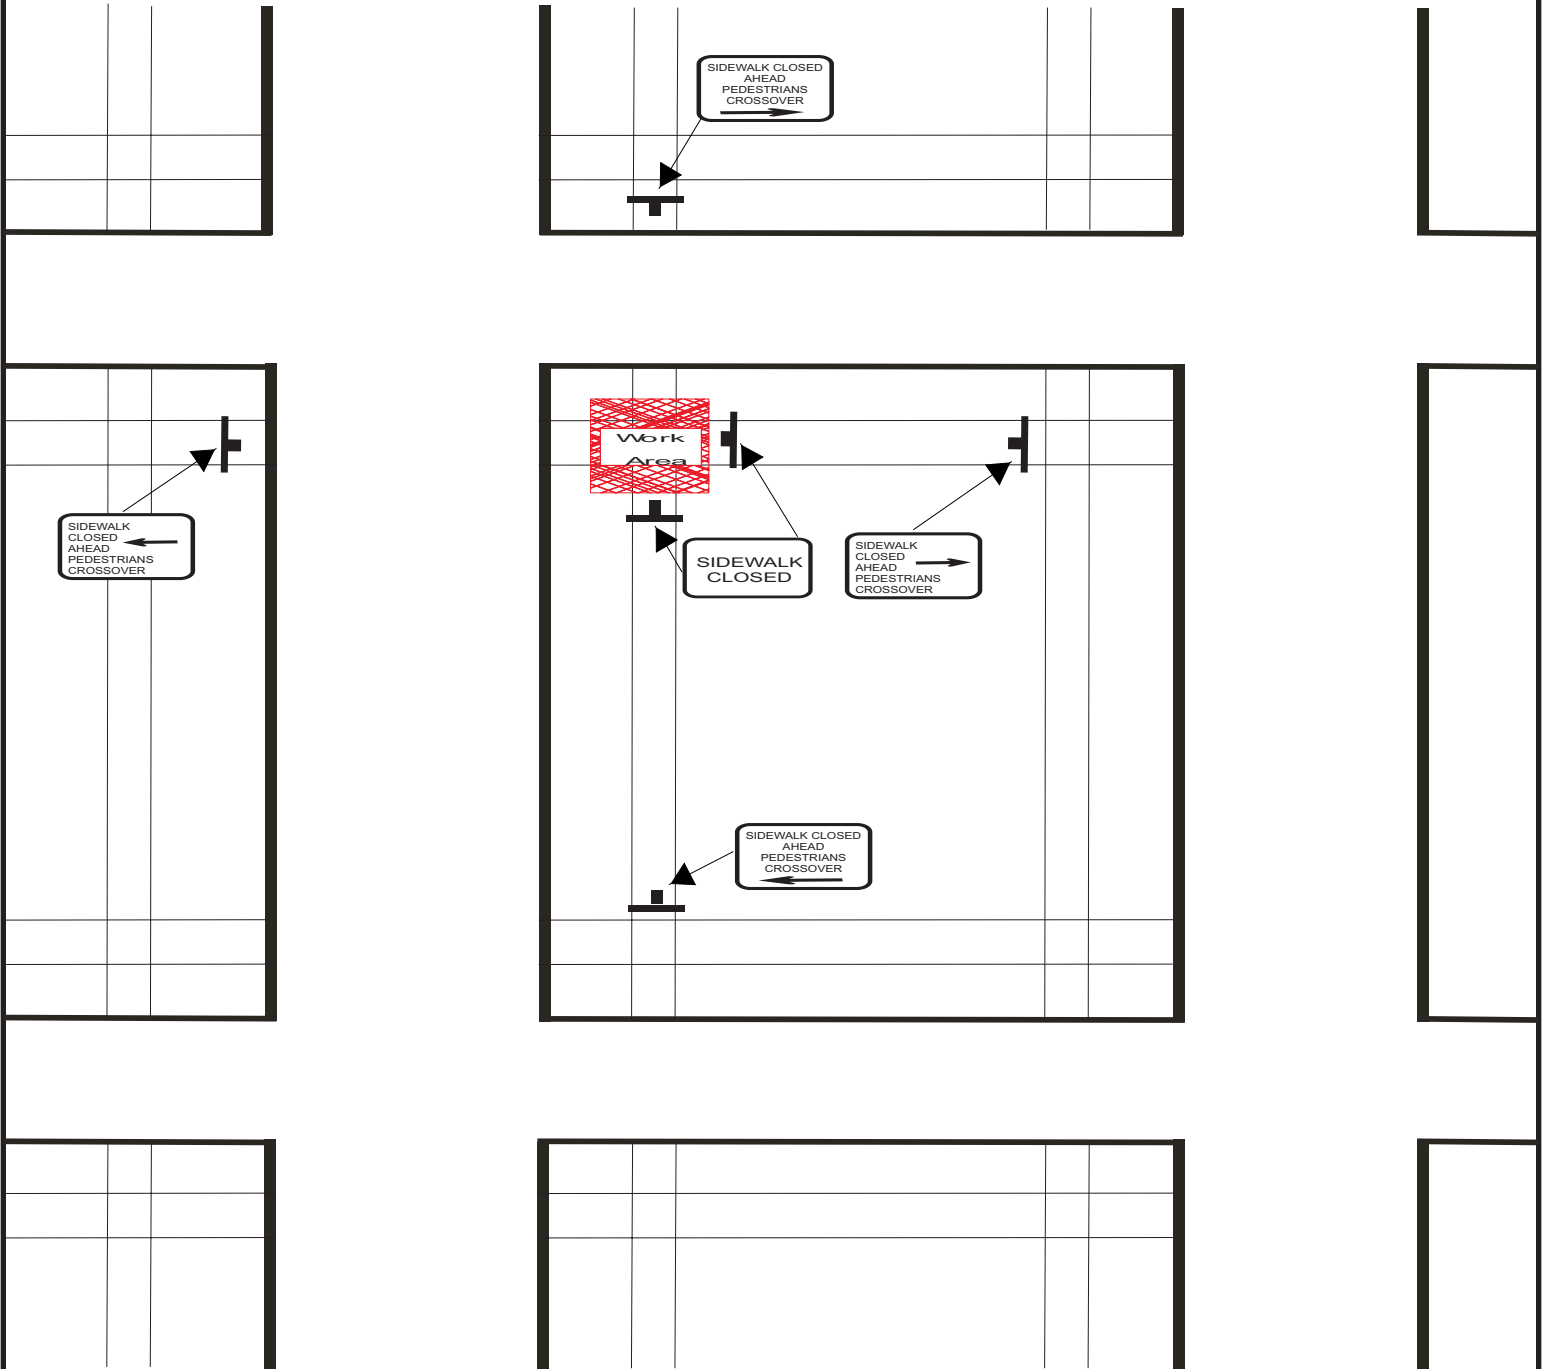

Indicate North On Plan

Do not block or encumber sidewalks at any time.
Drawing Not to Scale



CITY OF LITTLETON
DEPARTMENT OF
PUBLIC WORKS

Sidewalk-One Corner Closure

All Sidewalks

DSA Revised 9/28/2018